


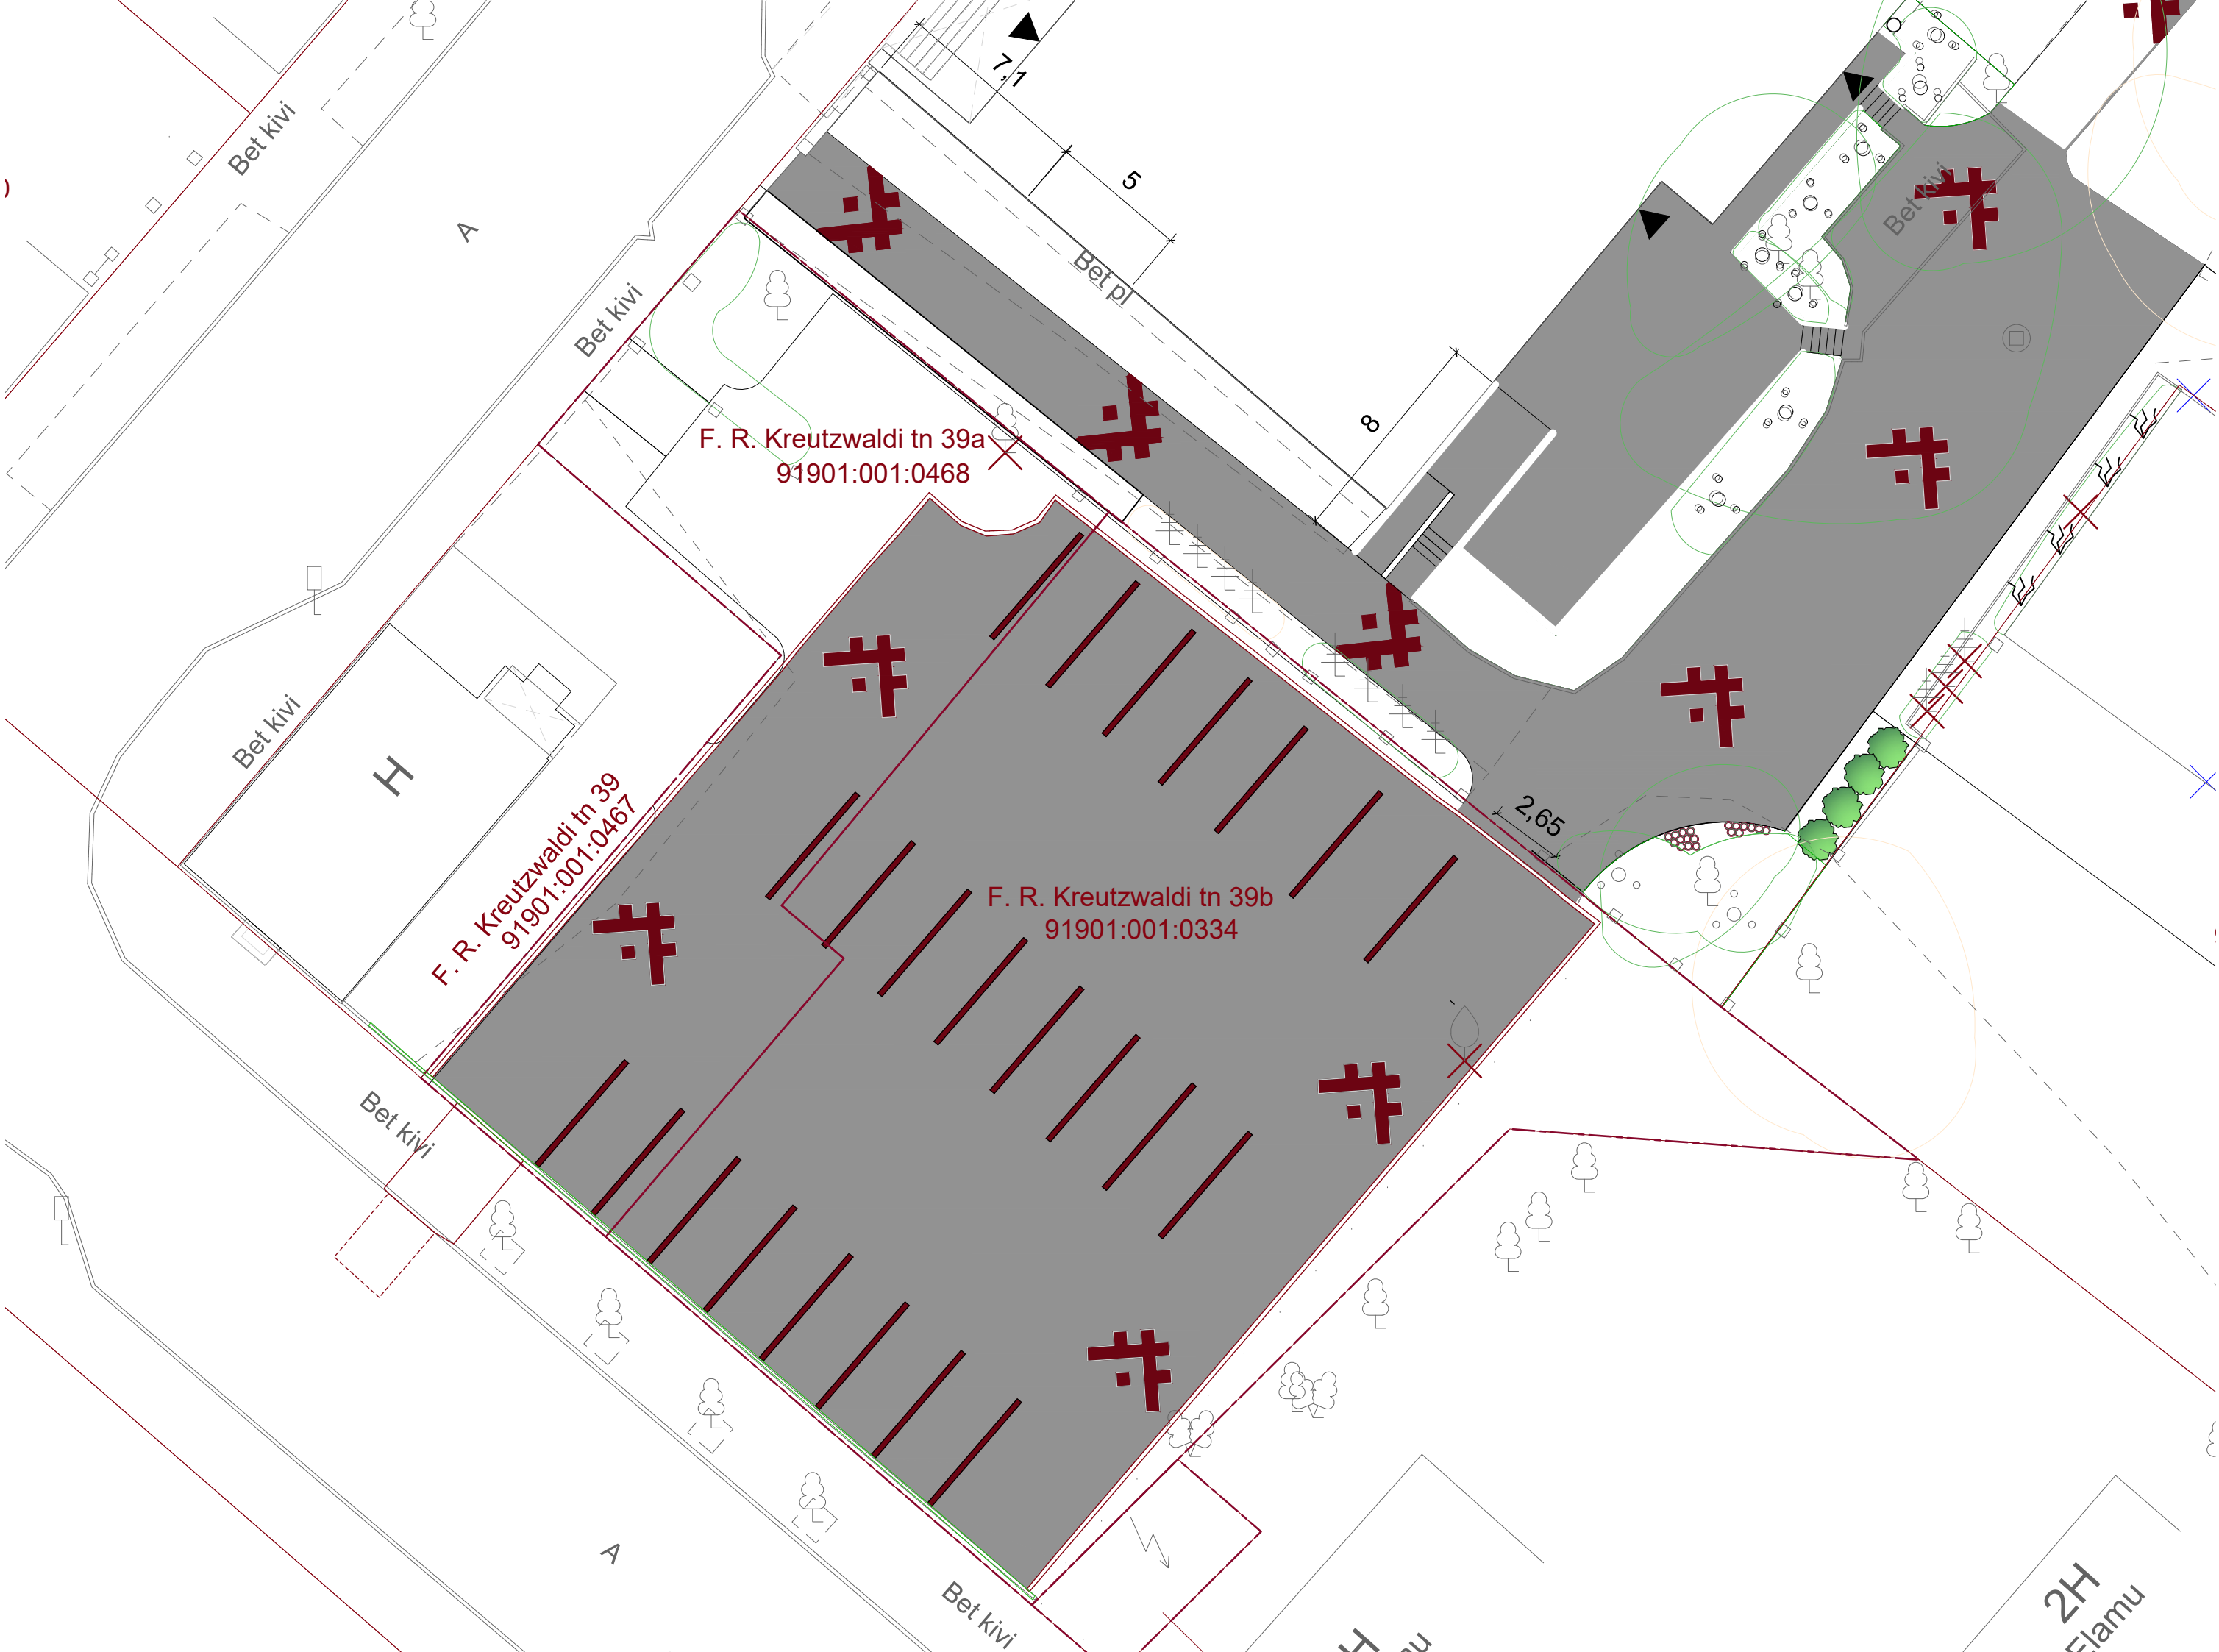

F. R. Kreutzwaldi tn 39a
91901:001:0468

F. R. Kreutzwaldi tn 39
91901:001:0467

F. R. Kreutzwaldi tn 39b
91901:001:0334

Bet kivi

Bet kivi

Bet pl

Bet kivi

Bet kivi

Bet kivi

Bet kivi

2H
Elamu

A

H

A

7,1

5

8

2,65